



BR-1600S Stainless Steel Handrail

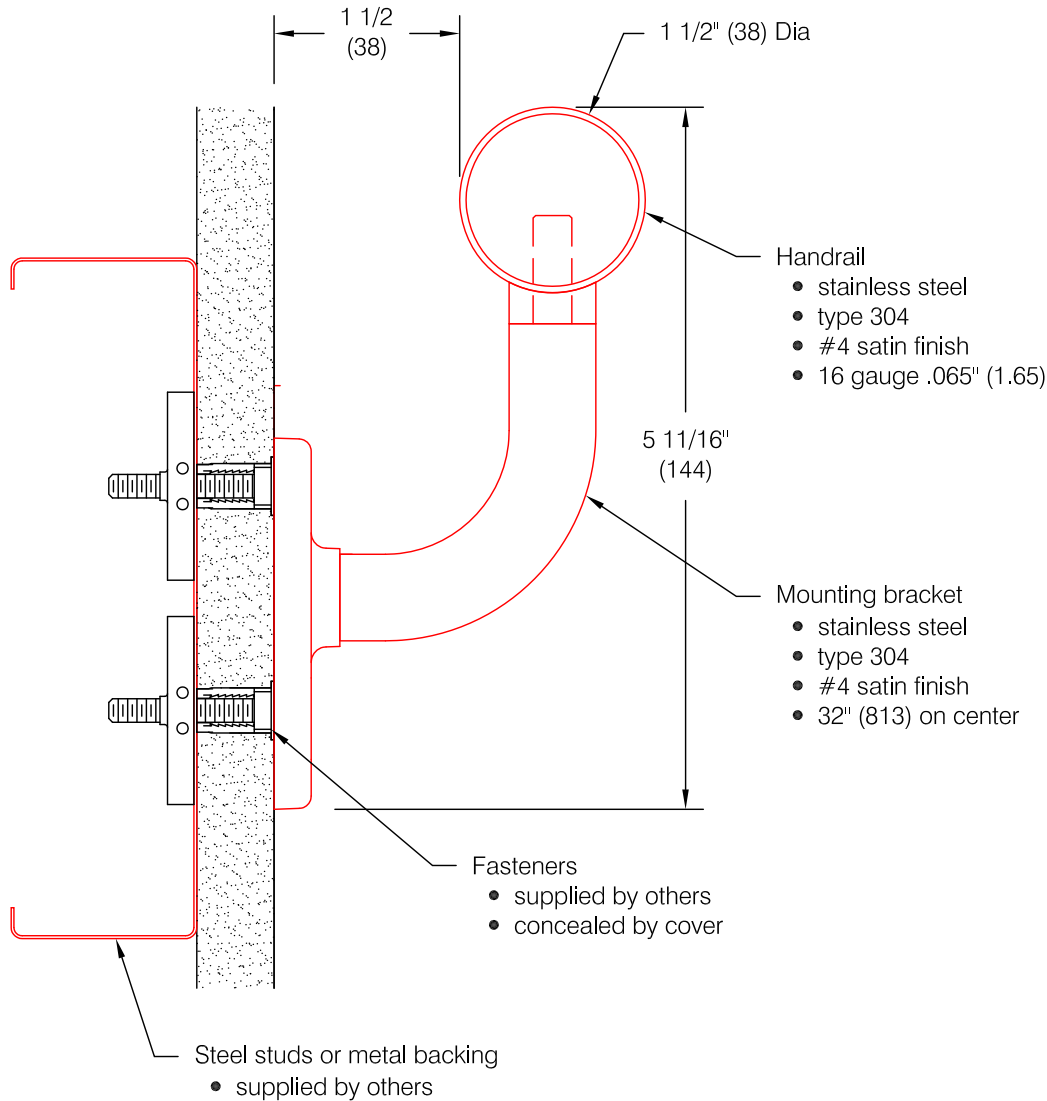

Features:

- ADA Compliant
- Wall return - with internal splice
- Outside corner - with internal splices
- Inside corner - with internal splices
- Stock lengths: 10'-0" (3048)

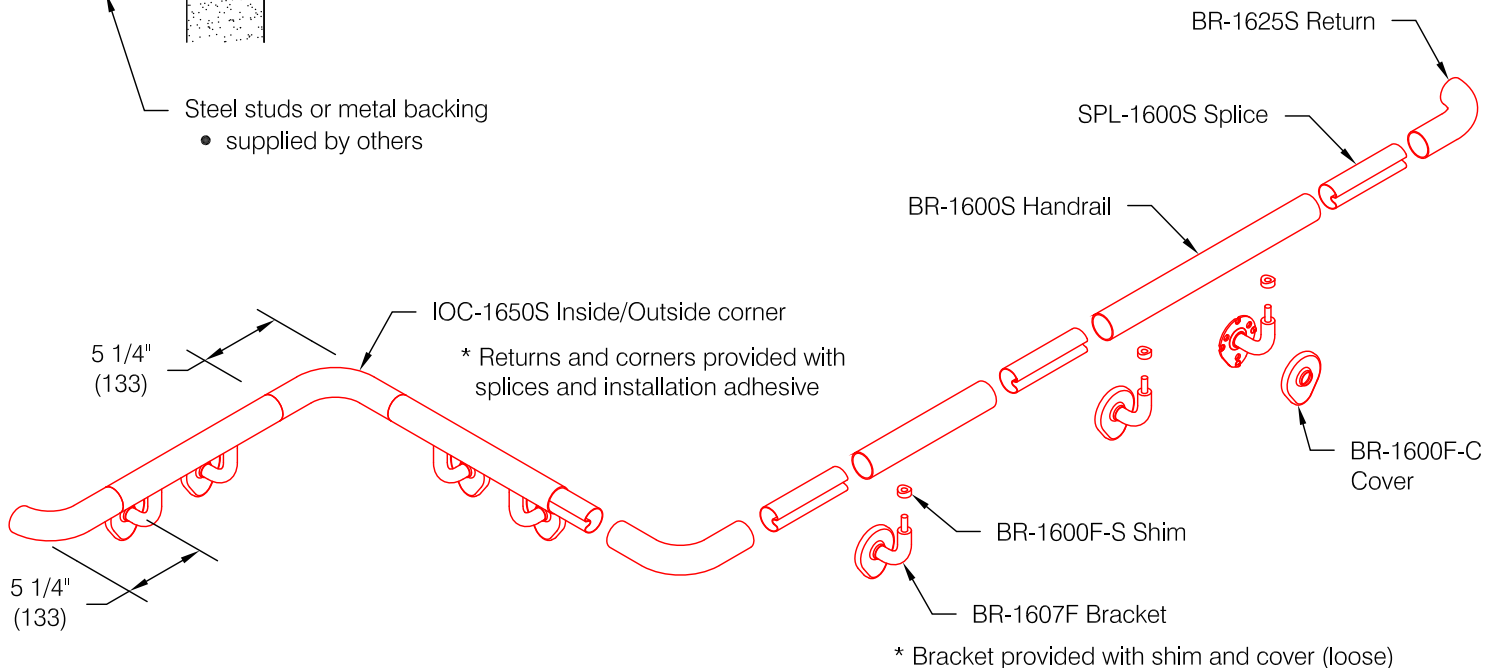

Pawling Corporation reserves the right to discontinue a design or modify an existing design without prior notice

Customer :	Project :	WD.177.0d
Architect :	Sales Rep :	